
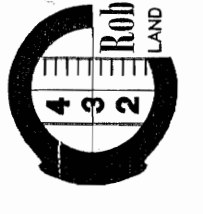
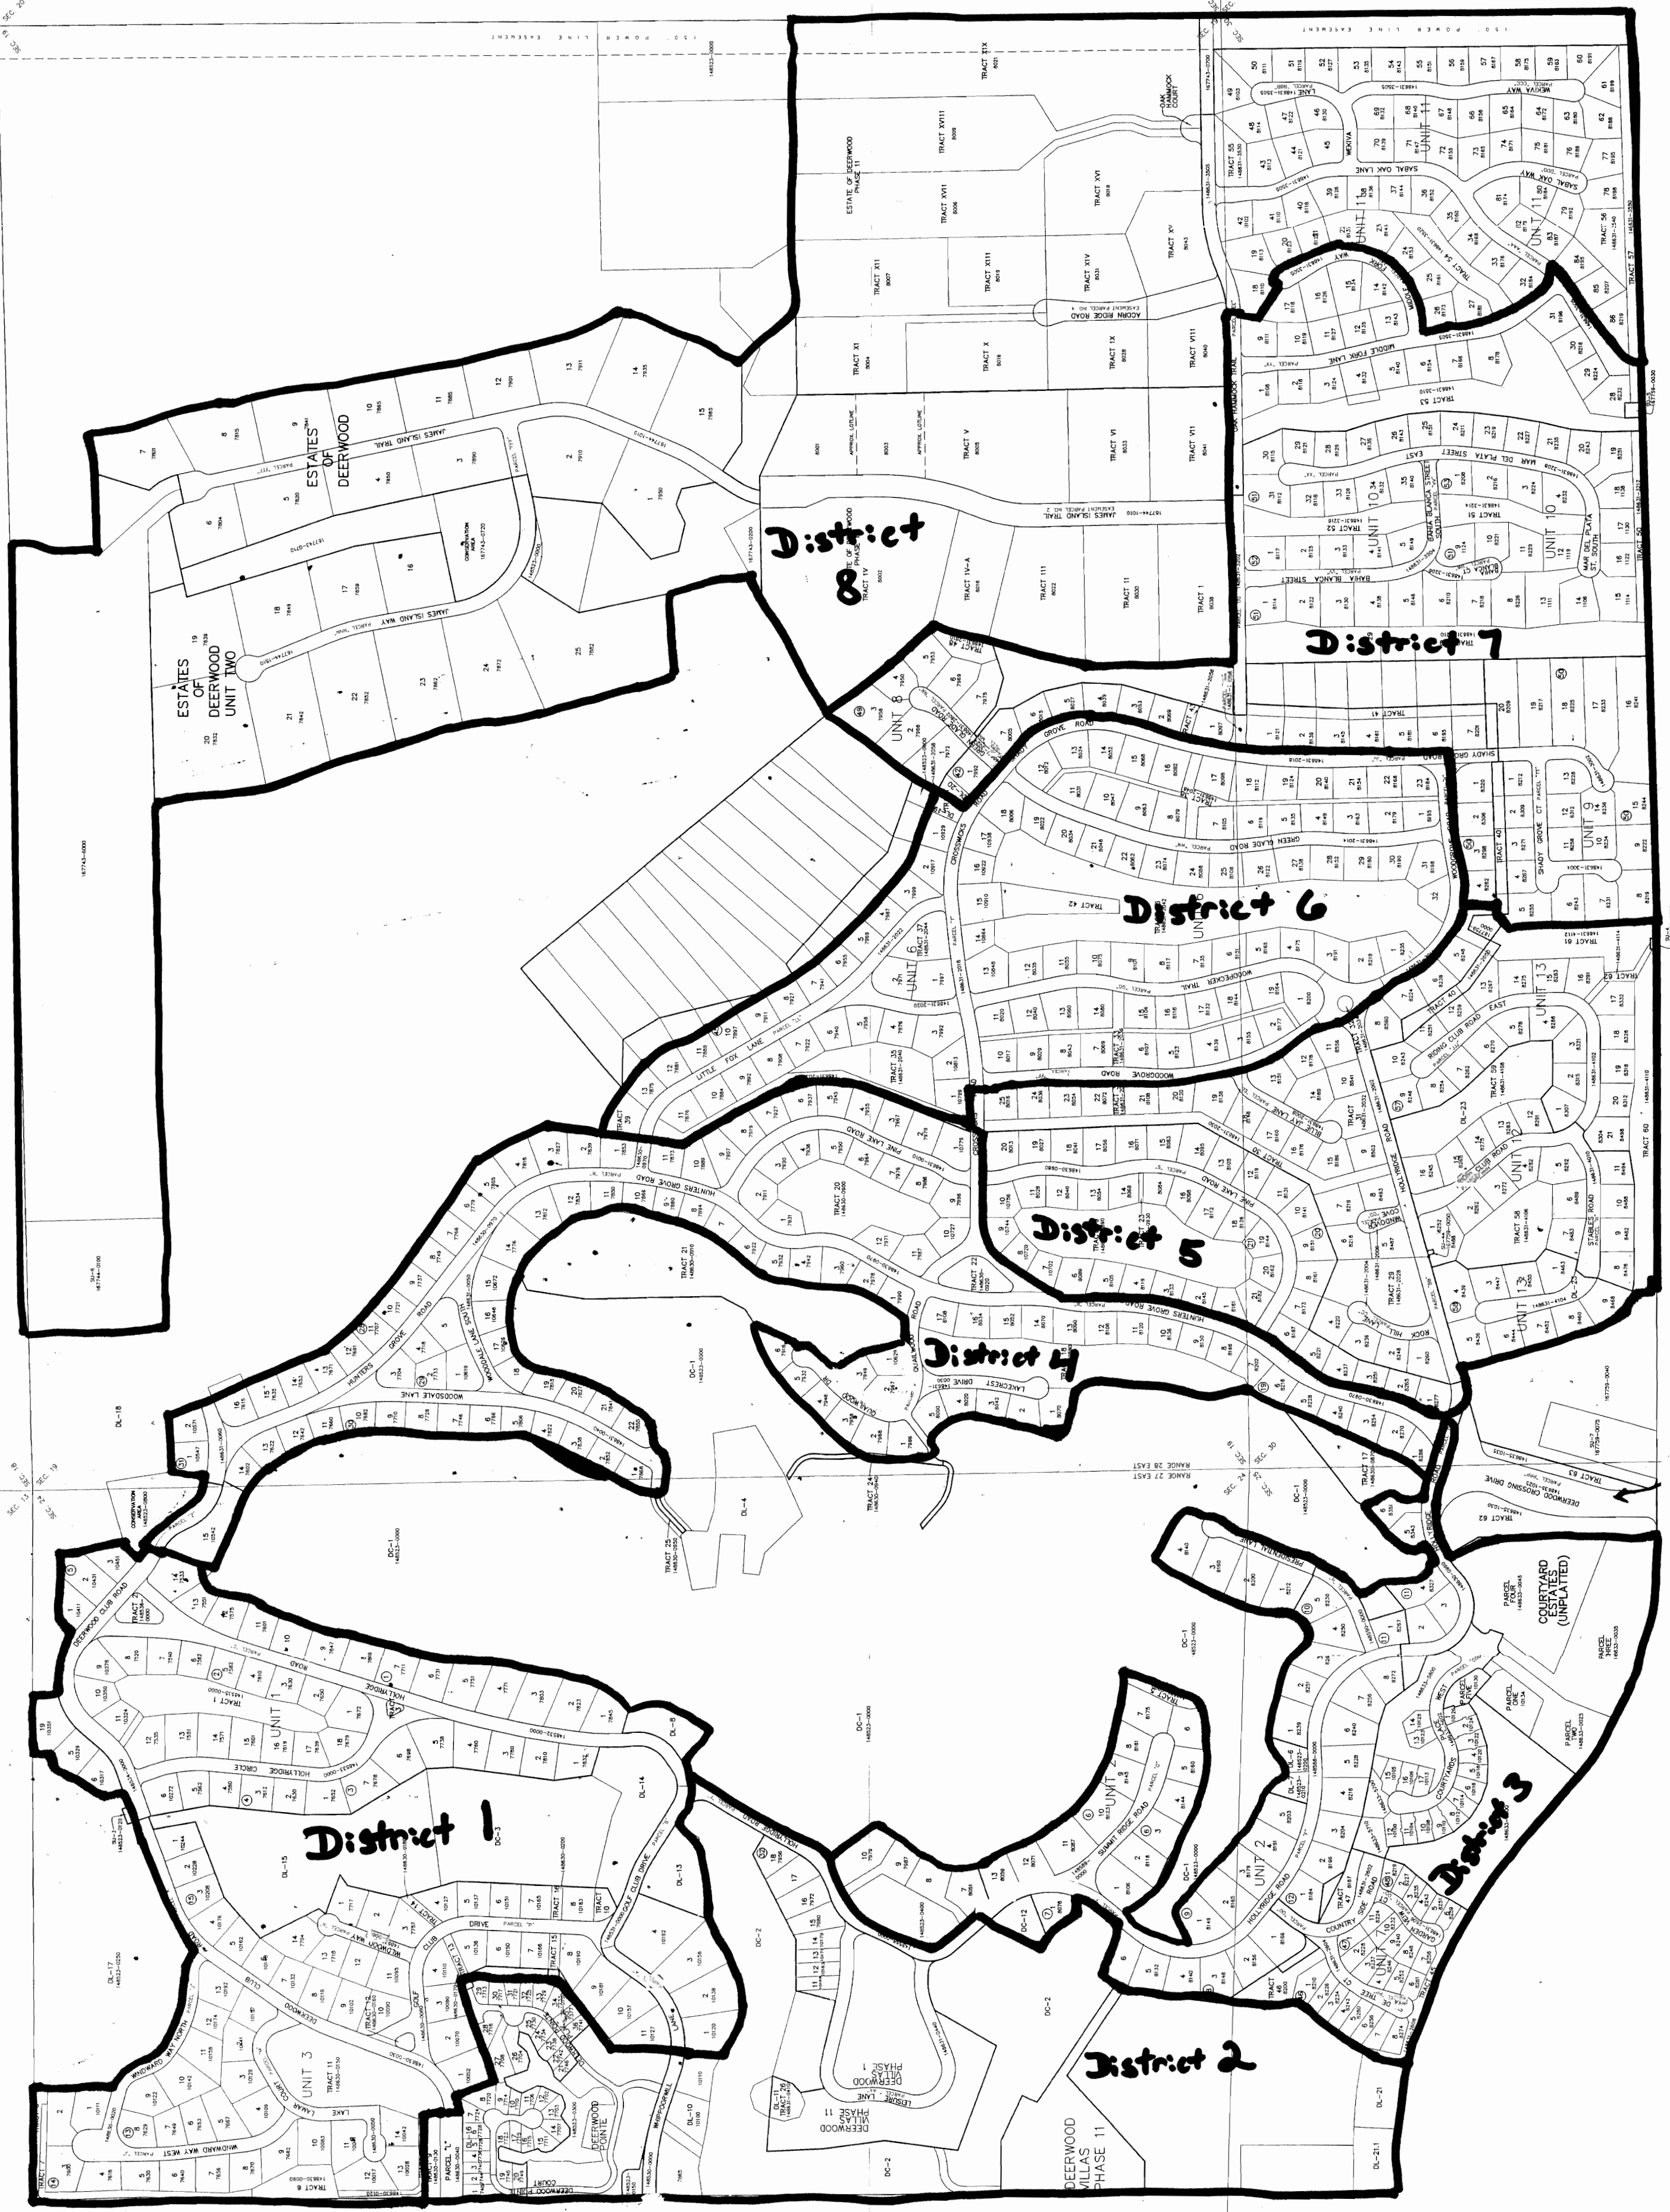
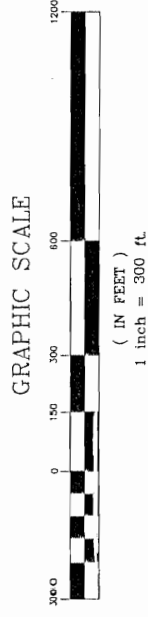


PLAT	DATE
UNIT 1	1963
UNIT 2	1965
UNIT 3	1966
UNIT 4	1968
UNIT 5	1968
UNIT 6	1974
UNIT 7	1983
UNIT 8	1981
UNIT 9	1981
UNIT 10	1982
UNIT 11	1984
UNIT 12	1985
UNIT 13	1985
ESTATES OF DEERWOOD PHASE I	1978
ESTATES OF DEERWOOD PHASE II	1980
DEERWOOD POINTE	1984
ESTATES OF DEERWOOD PHASE I	1985
ESTATES OF DEERWOOD UNIT 2	1985
COURTYARDS	1985
COURTYARDS, ESTATES	1989
DEERWOOD, CROSSING DRIVE	1989

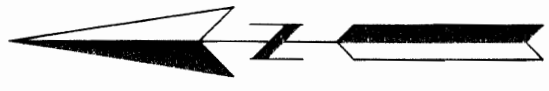

Robert M. Angas Associates, Inc.
 LAND SURVEYORS, PLANNERS AND CIVIL ENGINEERS
 SINCE 1924

DAVID L. LAMP
 PROFESSIONAL LAND SURVEYOR
 STATE OF FLORIDA, License No. 3535

14-775 St. Augustine Road, Jacksonville, FL 32258 Tel: (904) 642-8500
 Certificate of Authorization No. 13 3624
 NOT VALID WITHOUT THE SIGNATURE AND THE ORIGINAL RAISED
 SEAL OF A FLORIDA LICENSED SURVEYOR AND MAPPER.
 DATE _____ SCALE _____